


ROUPELL PARK

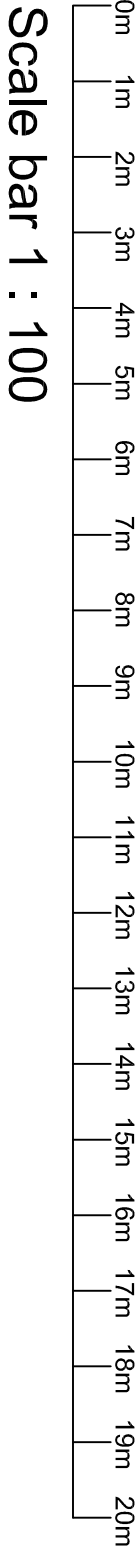

1- ALL DIMENSIONS TO BE CHECKED ON SITE PRIOR TO COMMENCEMENT OF WORKS
2- THIS DRAWING IS © COPYRIGHT, THIS DRAWING AND DESIGN, MUGA UK LTD
3- ALL PERSONNEL SHOULD BE AWARE OF THE HEALTH AND SAFETY PLAN WHICH IS RETAINED IN THE SITE MANAGERS OFFICE

HEALTH AND SAFETY NOTE

ALL PERSONNEL SHOULD BE AWARE OF THE HEALTH AND SAFETY PLAN WHICH IS RETAINED IN THE SITE MANAGERS OFFICE

NOTES

- Synthetic carpet
- Porous asphalt
- Grass
- DG Double Gate
- SG Single Gate
- FL Floodlight column
- CS Cycle Stands
- CCP Coloured panel for cross court play

Line markings

- Red Basketball
- Yellow Netball
- White Football



REVISIONS

muga uk
SPORTS PITCH CONSULTANTS
Mill Farm Hallam Road Shepshed Leicestershire
LE12 9RP t: +44 (0) 1509 503406 f: +44 (0) 1509 505420

PROJECT TITLE
ROUPELL PARK
MUGA

PROJECT NUMBER
MUK2040

TITLE
PROPOSED PLAN

DRAWING No	REV	SCALE
MUK2040-11	A	1:100
DRAWN BY Neil McHugh	DATE 22-05-20	SIZE/PLT A1
CHECKED BY		
ACAD FILE		