


ROUPELL PARK

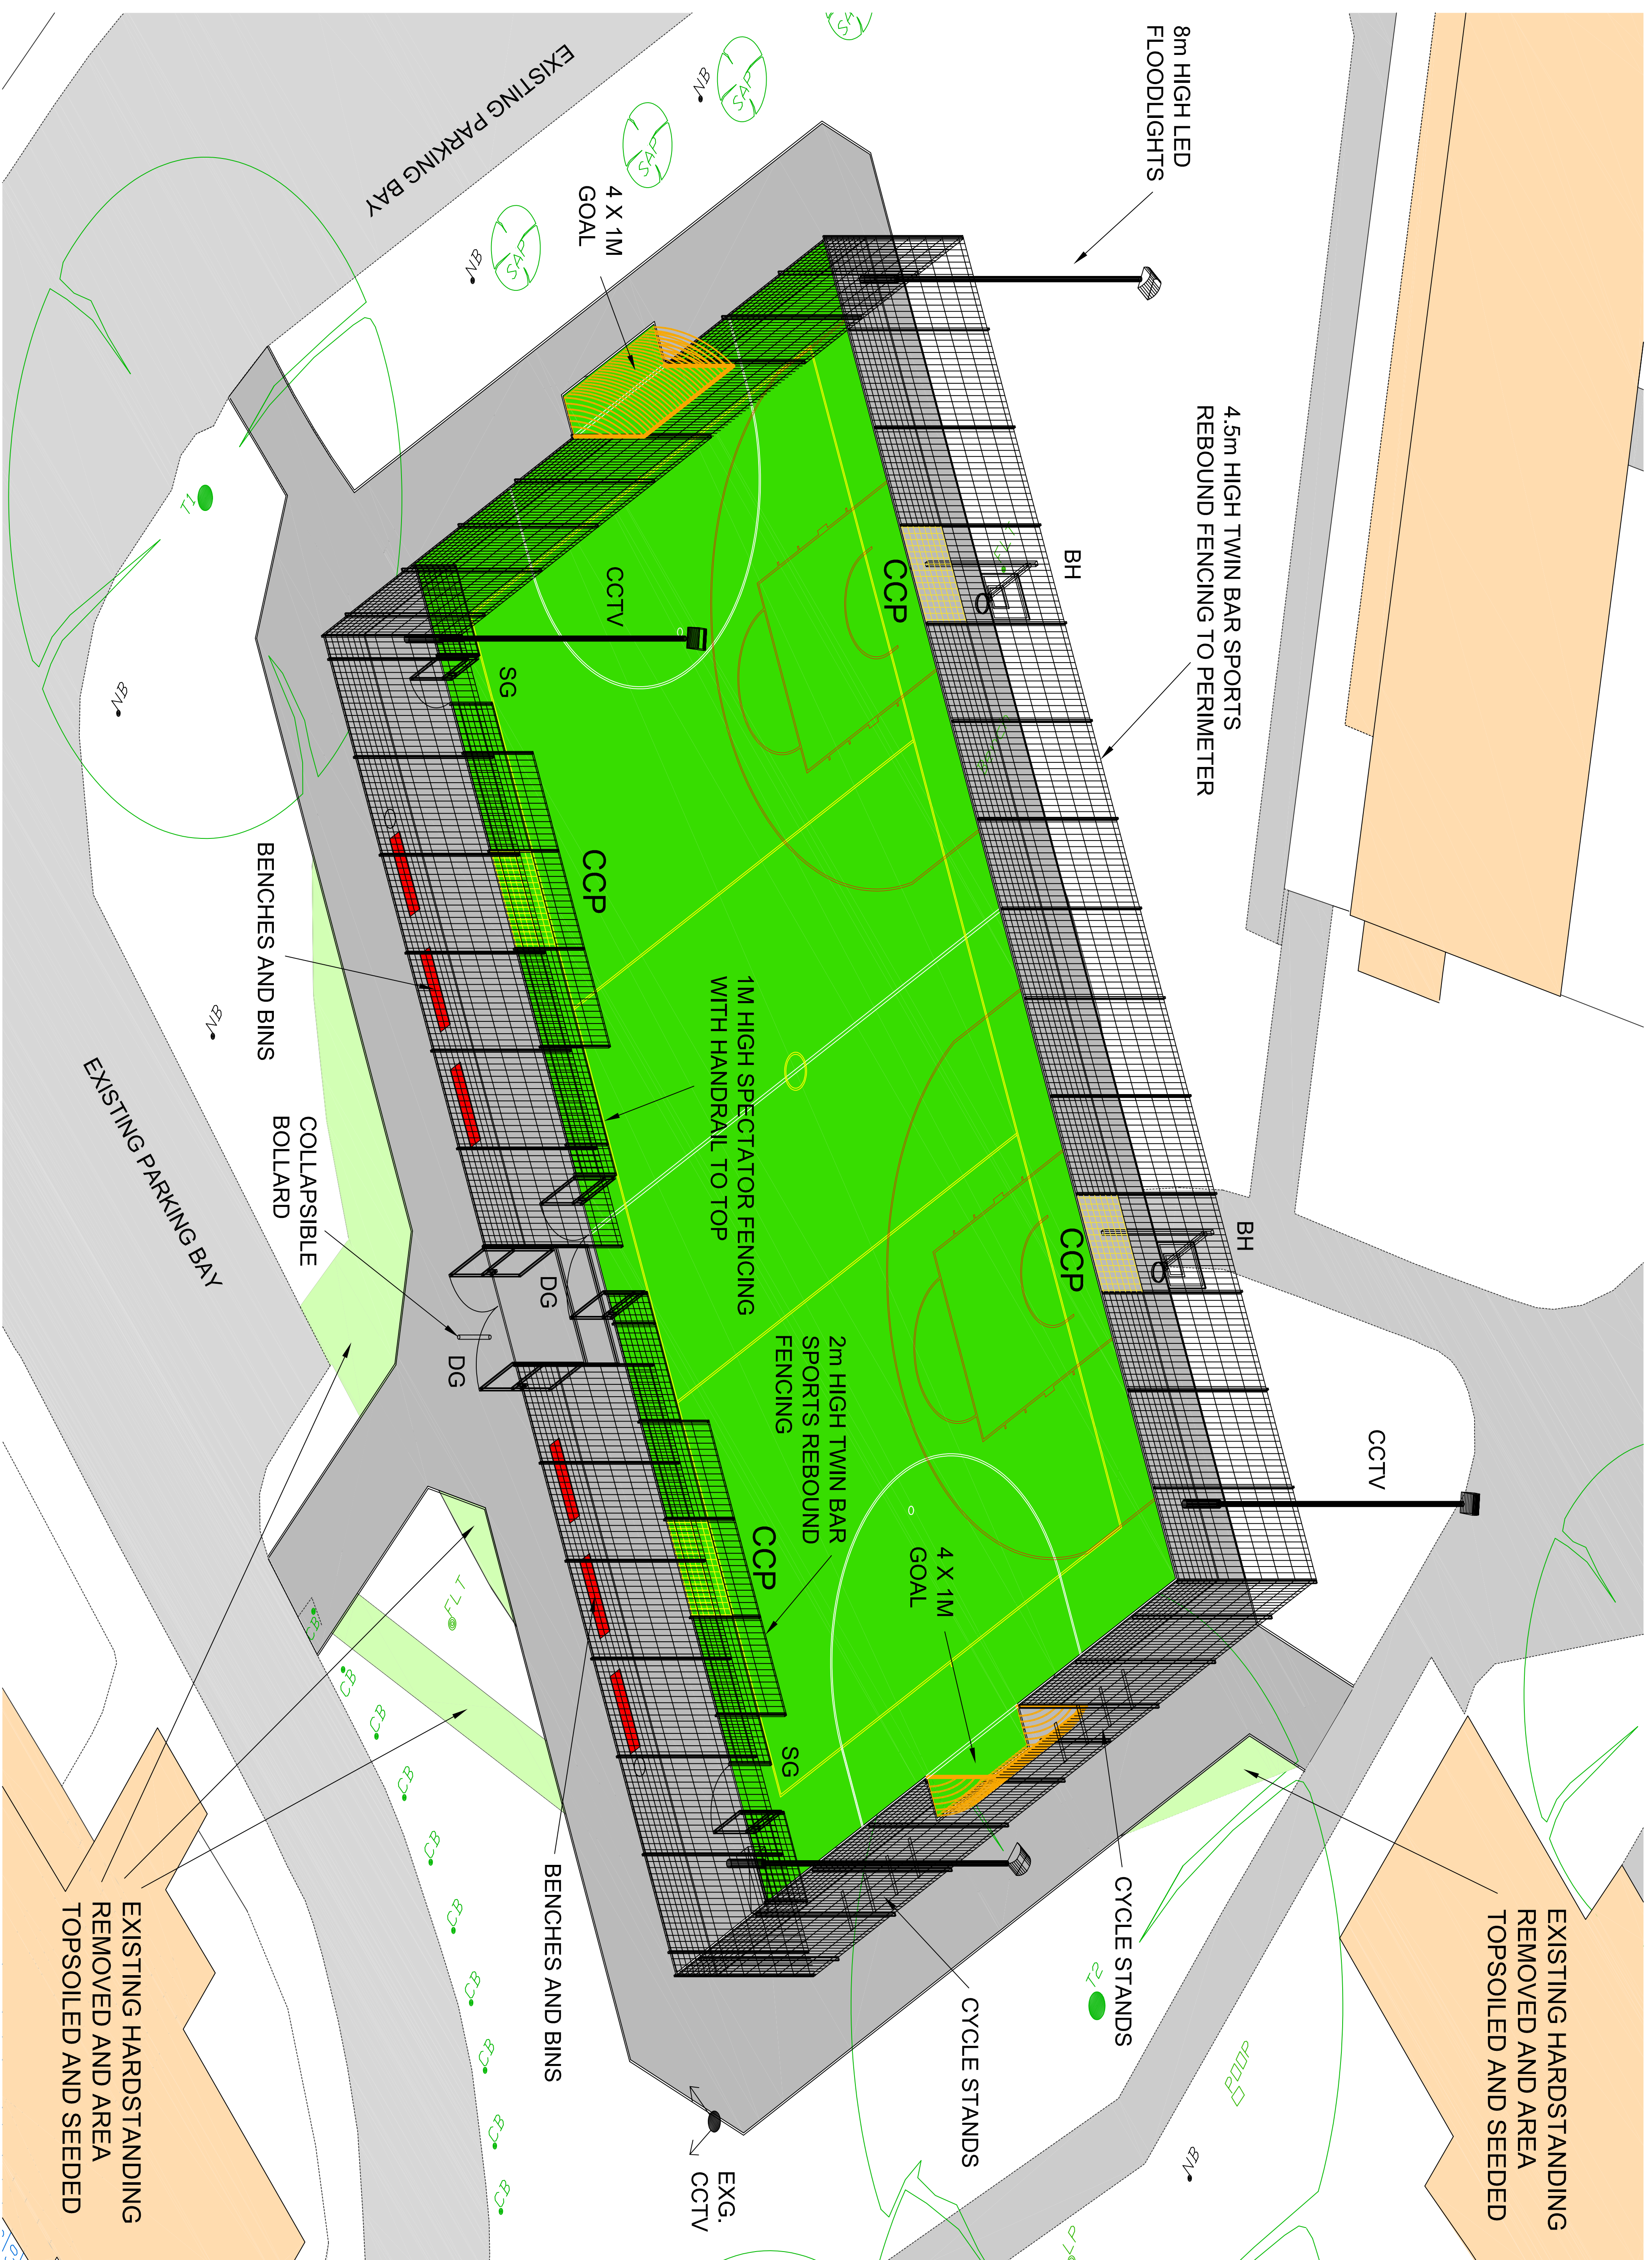


- 1- ALL DIMENSIONS TO BE CHECKED ON SITE PRIOR TO COMMENCEMENT OF WORKS.
2- THIS DRAWING IS © COPYRIGHT. THIS DRAWING AND DESIGN MUST NOT BE COPIED OR USED WITHOUT THE EXPRESS CONSENT MUGA-JK LTD
3- ALL PERSONNEL SHOULD BE AWARE OF THE HEALTH AND SAFETY PLAN WHICH IS RETAINED IN THE SITE MANAGERS OFFICE

HEALTH AND SAFETY NOTE

ALL PERSONNEL SHOULD BE AWARE OF THE HEALTH AND SAFETY PLAN WHICH IS RETAINED IN THE SITE MANAGERS OFFICE

- | | |
|----|-------------------------------------|
| | Synthetic carpet |
| | Porous asphalt |
| | Grass |
| G | Double Gate |
| G | Single Gate |
| L | Floodlight column |
| S | Cycle Stands |
| H | Basketball hoop and backboard |
| CP | Coloured panel for cross court play |

			
SPORTS PITCH CONSULTANTS Mill Farm Hallam Road Shepshed Leicestershire LE12 9RP t: +44 (0) 1509 503408 f: +44 (0) 1509 506420			
ROUPELL PARK MUGA		PROJECT NUMBER MUGA2040-04	
ISOMETRIC VIEW		DATE 22-05-20	
DRAWING NO MUGA2040-04		REV A	
DESIGNED BY Neil McHugh		SCALE 1:75	
CHECKED BY FILE		SIZE/PLLOT A1	